


2 PLATES S164M1

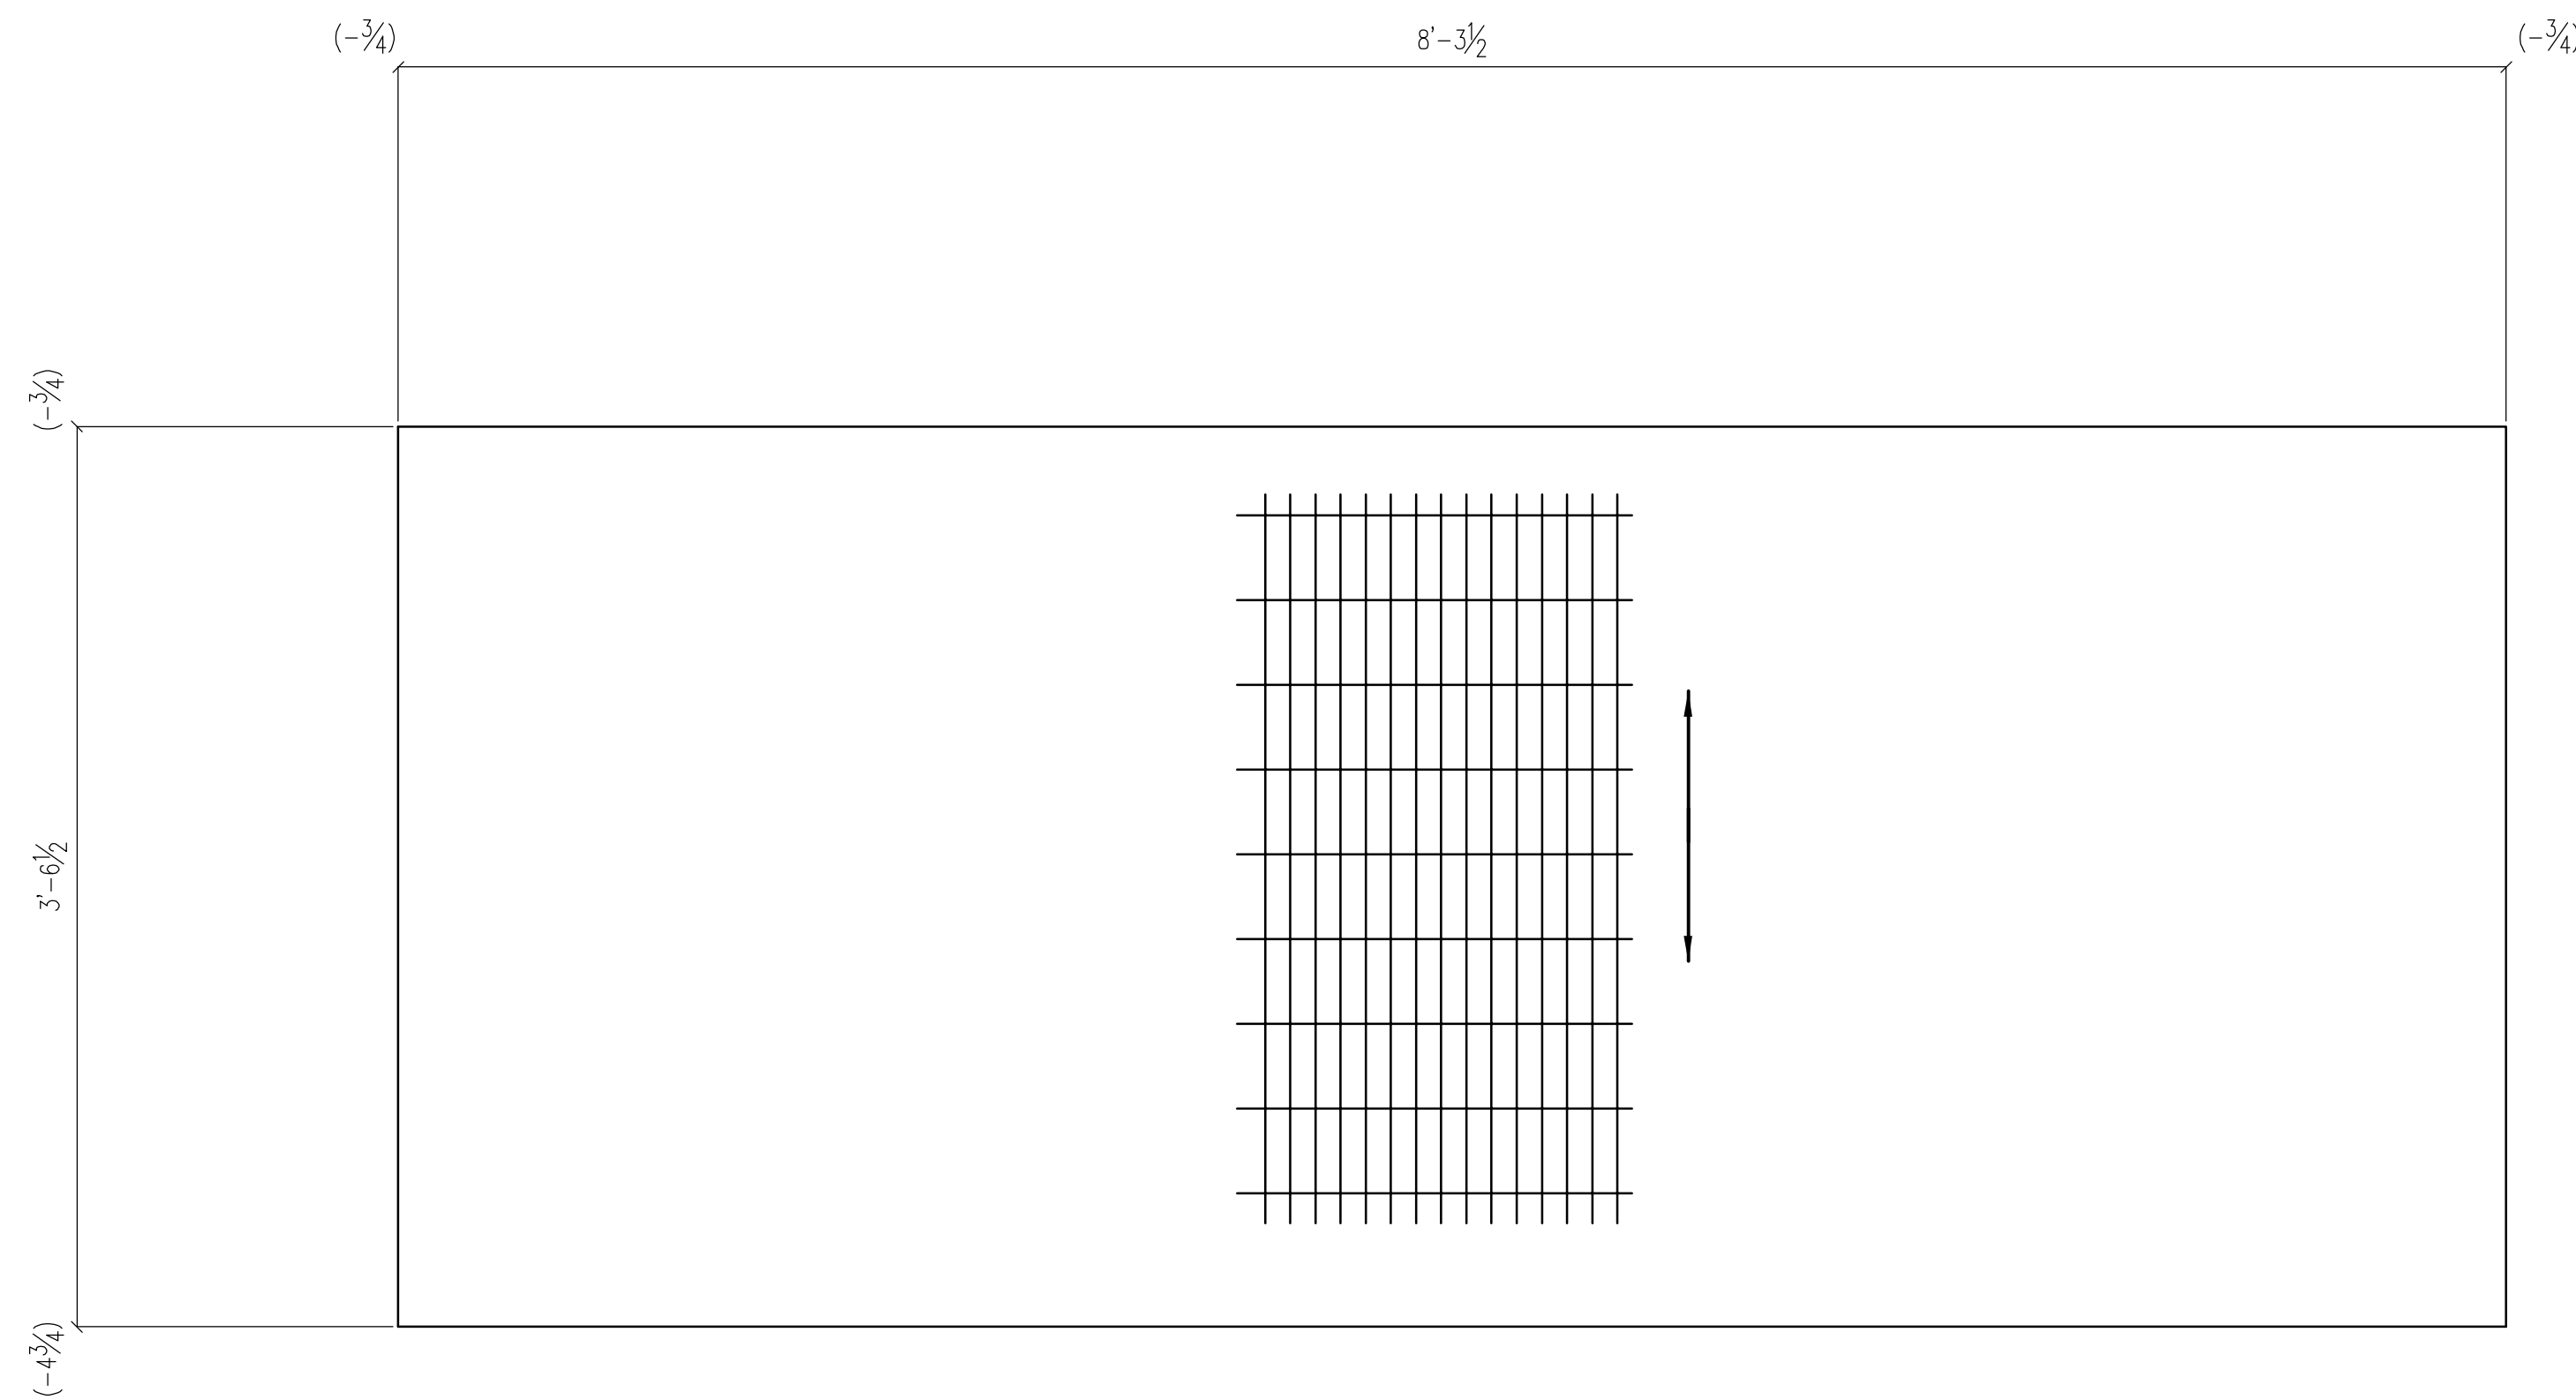

GRATING NOTES:
 GRATING TO BE WELDED BAR GRATING WITH 1/4x3/16 BEARING BARS AT 1 3/16 O.C.
 AND CROSS BARS @ 4" O.C.

2 GRATING AREAS S164M2

| Line | Mark | No. | Tot | Description | Length | | Piece Mark | Remarks | Weight | Order Item |
|------|--------|-----|-----|---|--------|-------|------------|---------|--------|------------|
| | | | | | Ft | In | | | | |
| 1 | S164M1 | 2 | | PLATES | | | | | | |
| 2 | | 1 | 2 | PL 12 GA. x 45 1/4 | 8 | 4 | | | | |
| 3 | | | | | | | | | | |
| 4 | | | | | | | | | | |
| 5 | S164M2 | 2 | | GRATING AREAS | | | | | | |
| 6 | | 1 | 2 | GRATING AREA | | | | | | |
| 7 | | | | WELDED BAR GRATING WITH 1/4x3/16 BEARING BARS AT 1 3/16" O.C. | | | | | | |
| 8 | | | | AND CROSS BARS AT 4" O.C. | | | | | | |
| 9 | | | | 8'-3 1/2 x | 3 | 6 1/2 | | | | |
| 10 | | | | | | | | | | |
| 11 | | | | | | | | | | |
SHOP NOTES

1. ALL STEEL A36 U.N.

HOLES: 13/16" U.N.O.

PAINT: 1 SHOP COAT

STAIR NO. C02 - CITY HALL

DATE
A

| Rev. | Date | Description | By |
|------|------|-------------|----|
| | | | |

IRWIN STEEL
 15740 Highway 114 ~ Justin, Texas 76247
 Phone (817) 636-2508 ~ Fax (817) 636-2506

ERECTION DWG. REF: SE110-SE117

| PRINT RECORD | | | | | |
|--------------|-------|----------|------|-------|-----|
| Date | Quan. | For | Date | Quan. | For |
| DATE | | APPROVAL | | | |
| DATE | | SHOP | | | |
| | | | | | |
| | | | | | |
| | | | | | |
| | | | | | |

Job Name: CUSTOM PAN STAIR IN STEEL FRAME
 Location: CITY, TEXAS
 Customer: CONTRACTOR
 Architect: ARCHITECT

DRAWN: THX JOB NO: 1138 SHEET NO:
 CHECKED: HAL CAD NO: S164