



**9 BEAMS S226B1**  
[ STAIR NO. 2 ]

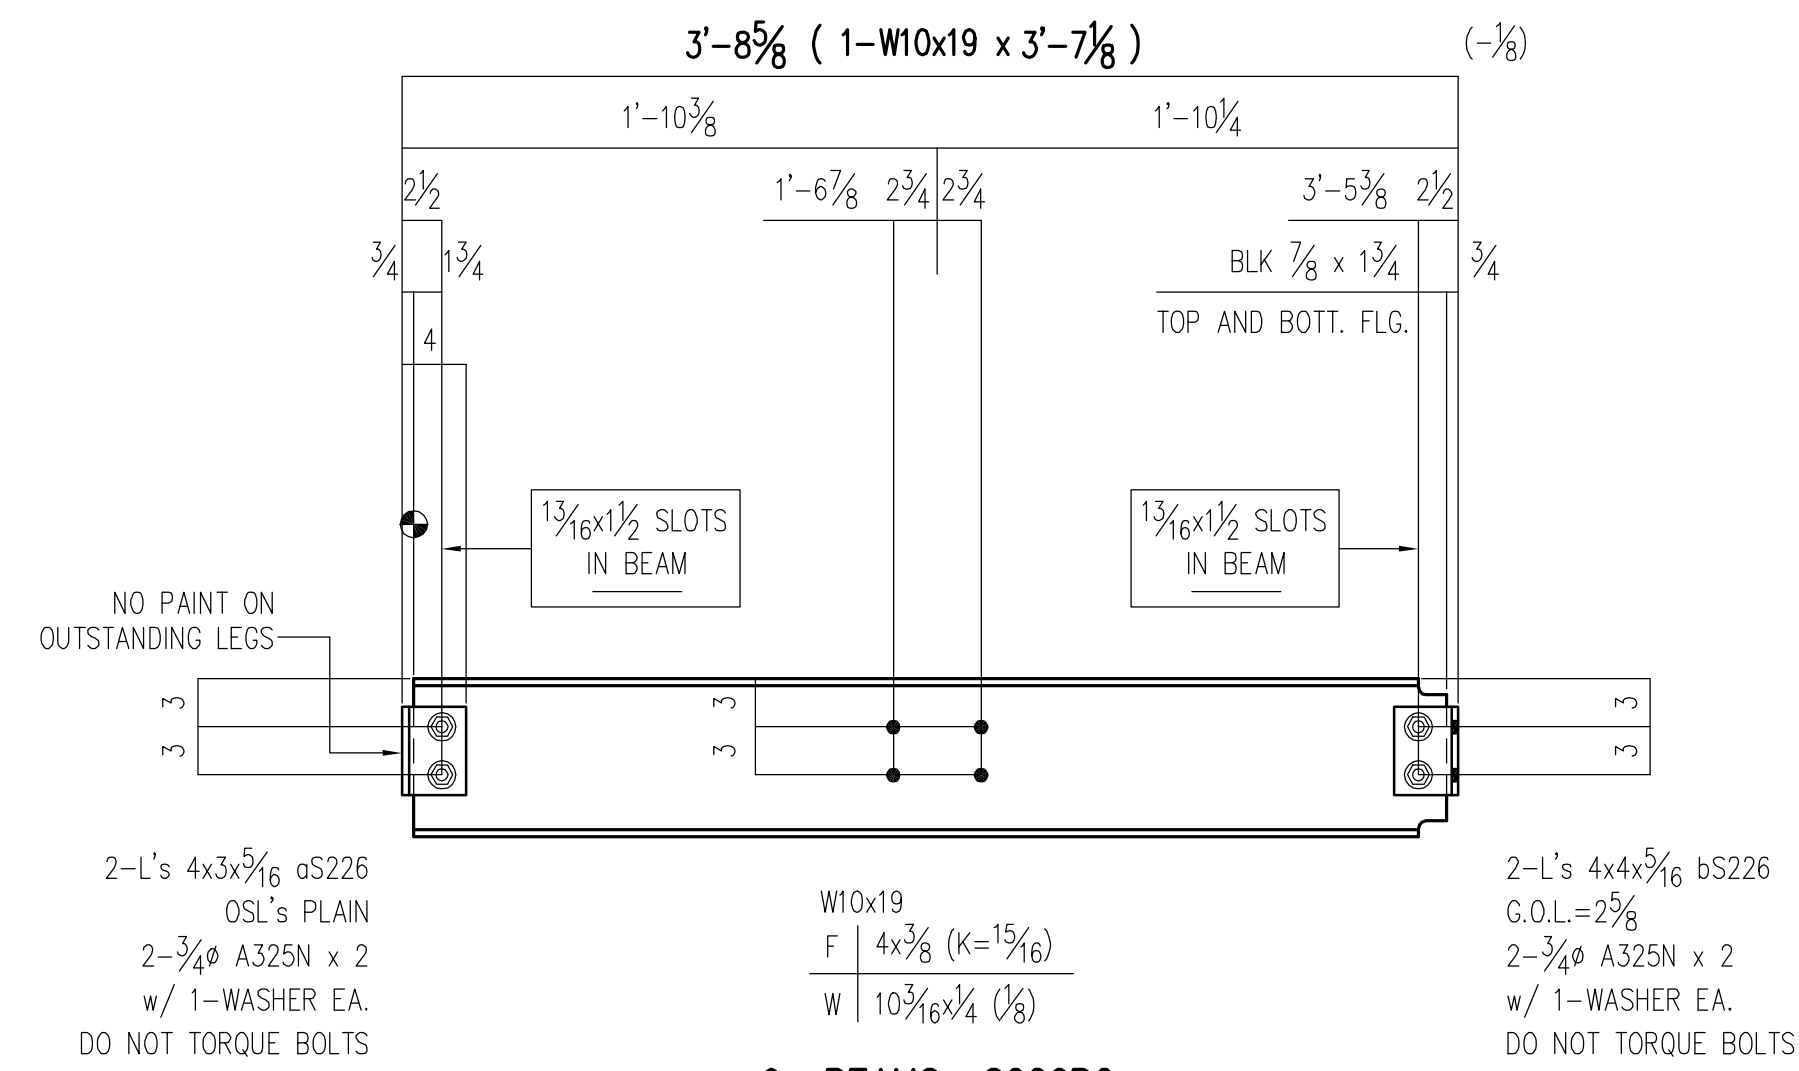

**9 BEAMS S226B2**  
[ STAIR NO. 2 ]

36-3/4 x 2 1/4 A325N  
w/(1) H.W. EA.

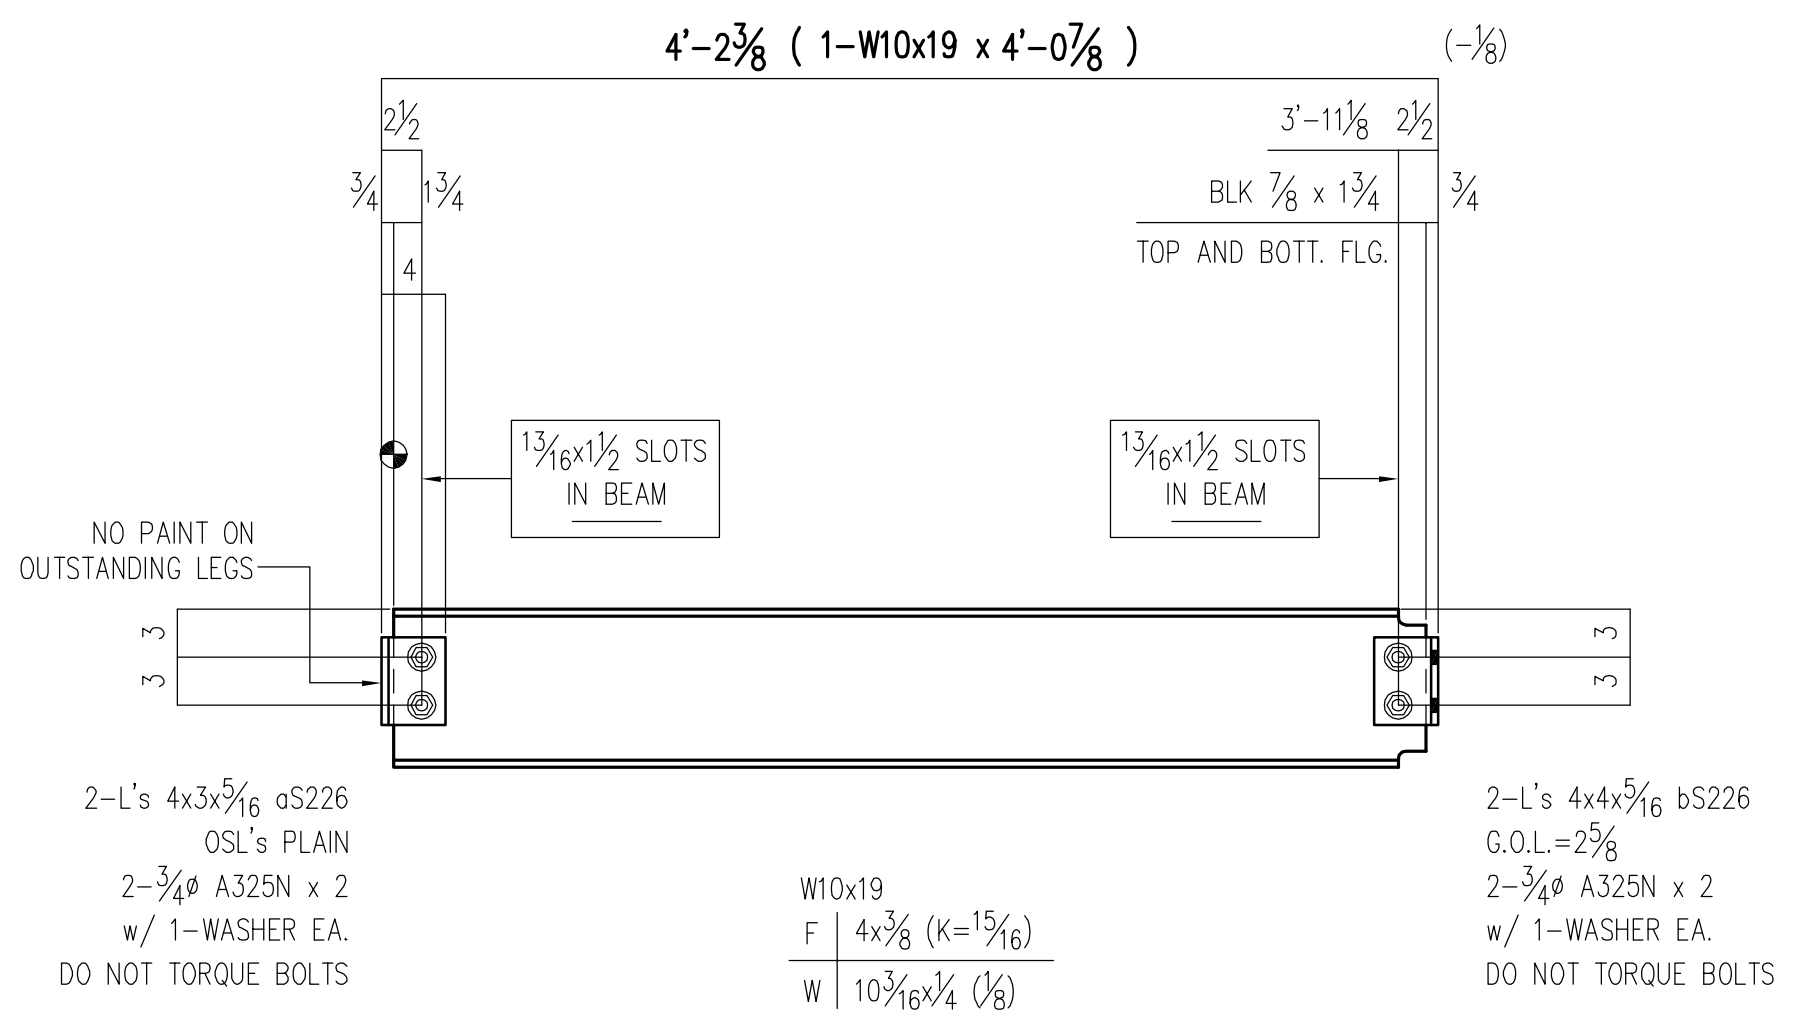

**9 BEAMS S226B3**  
[ STAIR NO. 2 ]

36-3/4 x 2 1/4 A325N  
w/(1) H.W. EA.

| Line | Mark   | No. | Tot | Description       | Length<br>Ft<br>In | Piece<br>Mark | Remarks | Weight | Order<br>Item |
|------|--------|-----|-----|-------------------|--------------------|---------------|---------|--------|---------------|
| 1    | S226B1 | 9   |     | BEAMS             |                    |               |         |        |               |
| 2    |        | 1   | 9   | W 10x19           | 8                  | 2 1/2         | A992    |        |               |
| 3    |        | 4   | 36  | L 4x3x5/16        | 0                  | 5 1/2         | aS226   |        |               |
| 4    |        | 4   | 36  | 3/4" A325N        | 0                  | 2             | A325    |        |               |
| 5    |        | 4   | 36  | 3/4" HARD WASHERS |                    |               | A325    |        |               |
| 6    |        |     |     |                   |                    |               |         |        |               |
| 7    | S226B2 | 9   |     | BEAMS             |                    |               |         |        |               |
| 8    |        | 1   | 9   | W 10x19           | 3                  | 7 1/8         | A992    |        |               |
| 9    |        | 2   | 18  | L 4x3x5/16        | 0                  | 5 1/2         | aS226   |        |               |
| 10   |        | 2   | 18  | L 4x4x5/16        | 0                  | 5 1/2         | bS226   |        |               |
| 11   |        | 4   | 36  | 3/4" A325N        | 0                  | 2             | A325    |        |               |
| 12   |        | 4   | 36  | 3/4" HARD WASHERS |                    |               | A325    |        |               |
| 13   |        |     |     |                   |                    |               |         |        |               |
| 14   | S226B3 | 9   |     | BEAMS             |                    |               |         |        |               |
| 15   |        | 1   | 9   | W 10x19           | 4                  | 0 7/8         | A992    |        |               |
| 16   |        | 2   | 18  | L 4x3x5/16        | 0                  | 5 1/2         | aS226   |        |               |
| 17   |        | 2   | 18  | L 4x4x5/16        | 0                  | 5 1/2         | bS226   |        |               |
| 18   |        | 4   | 36  | 3/4" A325N        | 0                  | 2             | A325    |        |               |
| 19   |        | 4   | 36  | 3/4" HARD WASHERS |                    |               | A325    |        |               |
| 20   |        |     |     |                   |                    |               |         |        |               |
| 21   |        |     |     |                   |                    |               |         |        |               |
SHOP NOTES  
1. ALL STEEL A36 U.N.  
HOLES: 1 3/16" U.N.O.  
PAINT: ONE SHOP COAT

**FIELD BOLT LIST**  
72-3/4 x 2 A325 HS BOLTS  
72-3/4" HARD WASHERS (A325)

STAIR NO. 2

| Rev. | Date | Description | By |
|------|------|-------------|----|
|      |      |             |    |
|      |      |             |    |

**IRWIN STEEL**  
15740 Highway 114 ~ Justin, Texas 76247  
Phone (817) 636-2508 ~ Fax (817) 636-2506

ERECTION DRAWING REF: SE200-SE211

| PRINT RECORD |       |          |      |       |     |
|--------------|-------|----------|------|-------|-----|
| Date         | Quan. | For      | Date | Quan. | For |
| DATE         |       | APPROVAL |      |       |     |
| DATE         |       | SHOP     |      |       |     |
|              |       |          |      |       |     |
|              |       |          |      |       |     |
|              |                                      |
|--------------|--------------------------------------|
| Job Name:    | STANDARD PAN STAIR IN CONCRETE FRAME |
| Location:    | CITY, TEXAS                          |
| Customer:    | CONTRACTOR                           |
| Architect:   | ARCHITECT                            |
| DRAWN: THX   | JOB NO: 1138                         |
| CHECKED: HAL | CAD NO:                              |
|              | SHEET NO: 226                        |