


2 STAIRS S209S1

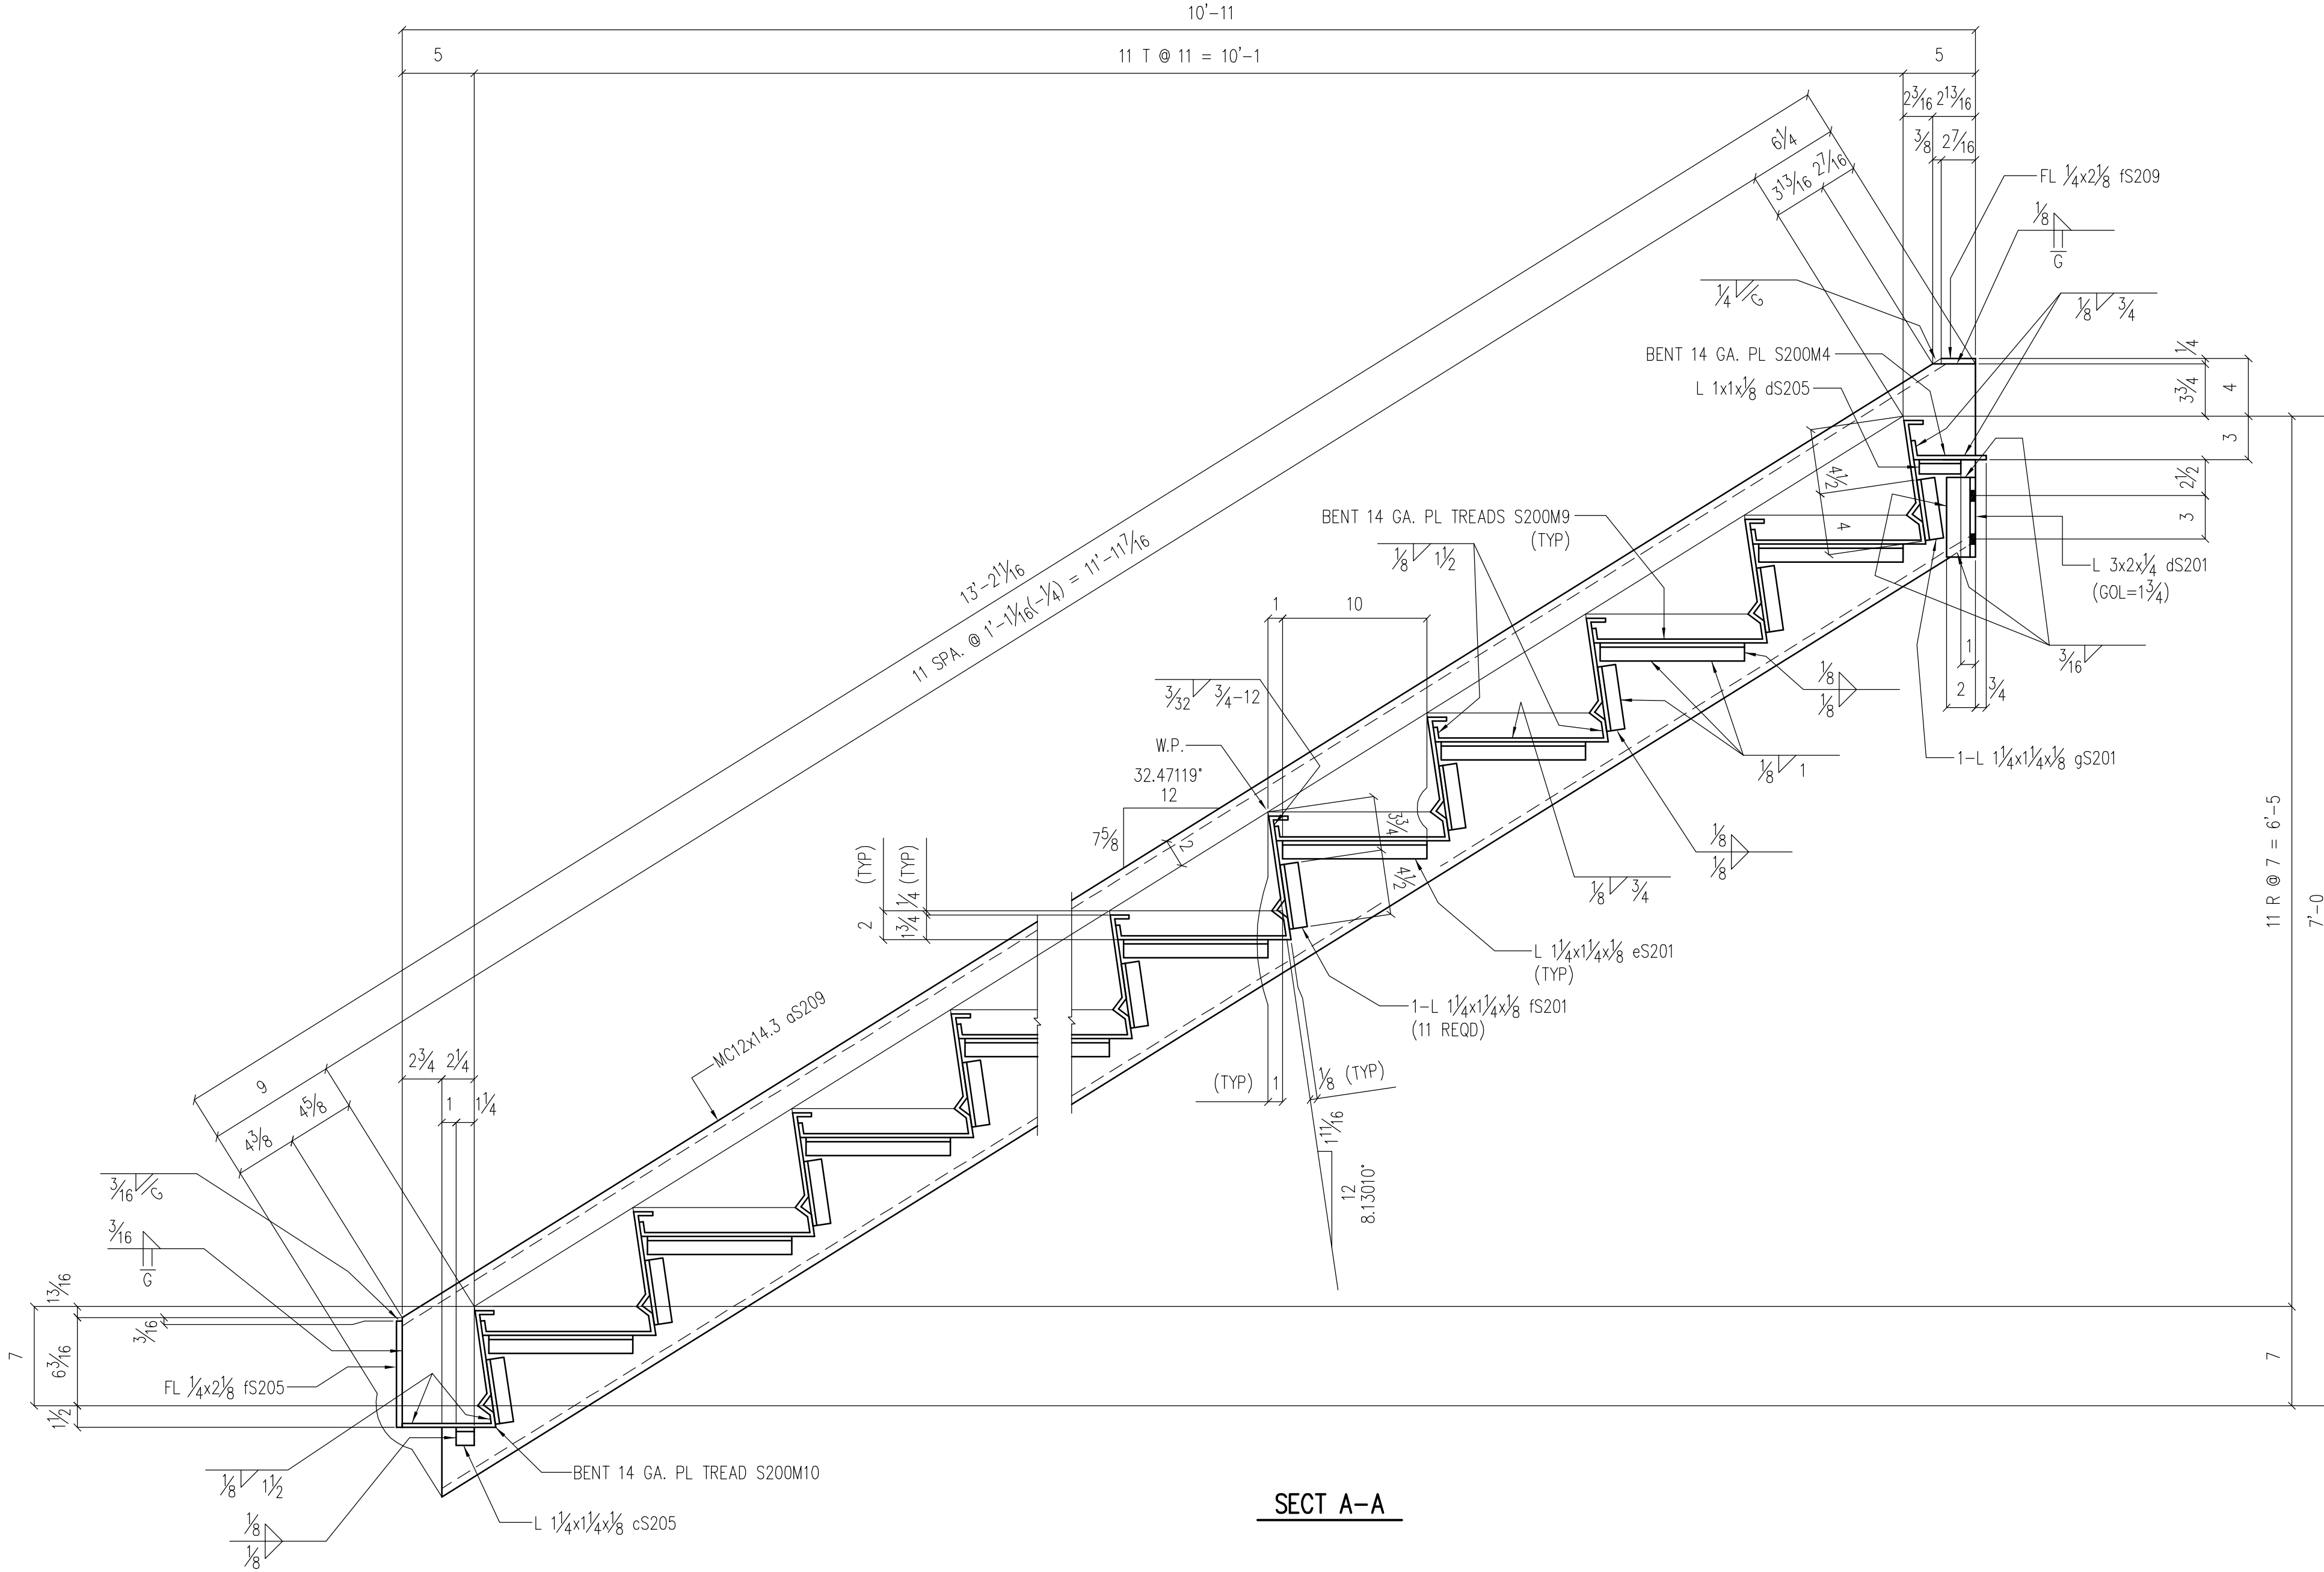

SECT A-A

Line	Mark	No.	Tot	Description	Length Ft In	Piece Mark	Remarks	Weight	Order Item
1	S209S1	2		STAIRS					
2		1	2	MC 12x14.3	13	2 1/16	oS209		
3		1	2	MC 12x14.3	13	3 5/8	bS209		
4		2	4	L 3x2x 1/4	0	5 1/2	dS201		
5		22	44	L 1 1/4x1 1/4x 1/8	0	10	eS201		
6		22	44	L 1 1/4x1 1/4x 1/8	0	4 1/2	fS201		
7		2	4	L 1 1/4x1 1/4x 1/8	0	4	gS201		
8		2	4	L 1 1/4x1 1/4x 1/8	0	1 1/4	cS205		
9		2	4	L 1x1 1/2	0	3	dS205		
10		1	2	FL 1/4x3	0	7 1/16	cS209		
11		1	2	FL 1/4x3	0	9 3/16	dS209		
12		1	2	FL 1/4x2 1/8	0	7 1/2	fS205		
13		1	2	FL 1/4x2 1/8	0	2 7/16	fS209		
14		11	22	BENT PL 14 GA. TREADS	3	6 9/16	S200M9		
15		1	2	BENT PL 14 GA. TREAD	3	6 9/16	S200M10		
16		1	2	BENT PL 14 GA.	3	6 9/16	S200M4		
17									
18									
SHOP NOTES
 1. ALL STEEL A36 U.N.
 HOLES: 1 3/16" U.N.O.
 PAINT: 1 SHOP COAT

STAIR NO. 2

WORK THIS SHEET WITH SHEET S210

ERECTION DRAWING REF: SE200-SE211

PRINT RECORD					
Date	Quan.	For	Date	Quan.	For
DATE		APPROVAL			
DATE		SHOP			

Rev.	Date	Description	By

IRWIN STEEL
 15740 Highway 114 ~ Justin, Texas 76247
 Phone (817) 636 2508 ~ Fax (817) 636 2506

Job Name:	STANDARD PAN STAIR IN CONCRETE FRAME
Location:	CITY, TEXAS
Customer:	CONTRACTOR
Architect:	ARCHITECT

DRAWN:	THX	JOB NO.:	1138	SHEET NO.:	S209
CHECKED:	HAL	CAD NO.:			