


**2 PLATES S164M1**

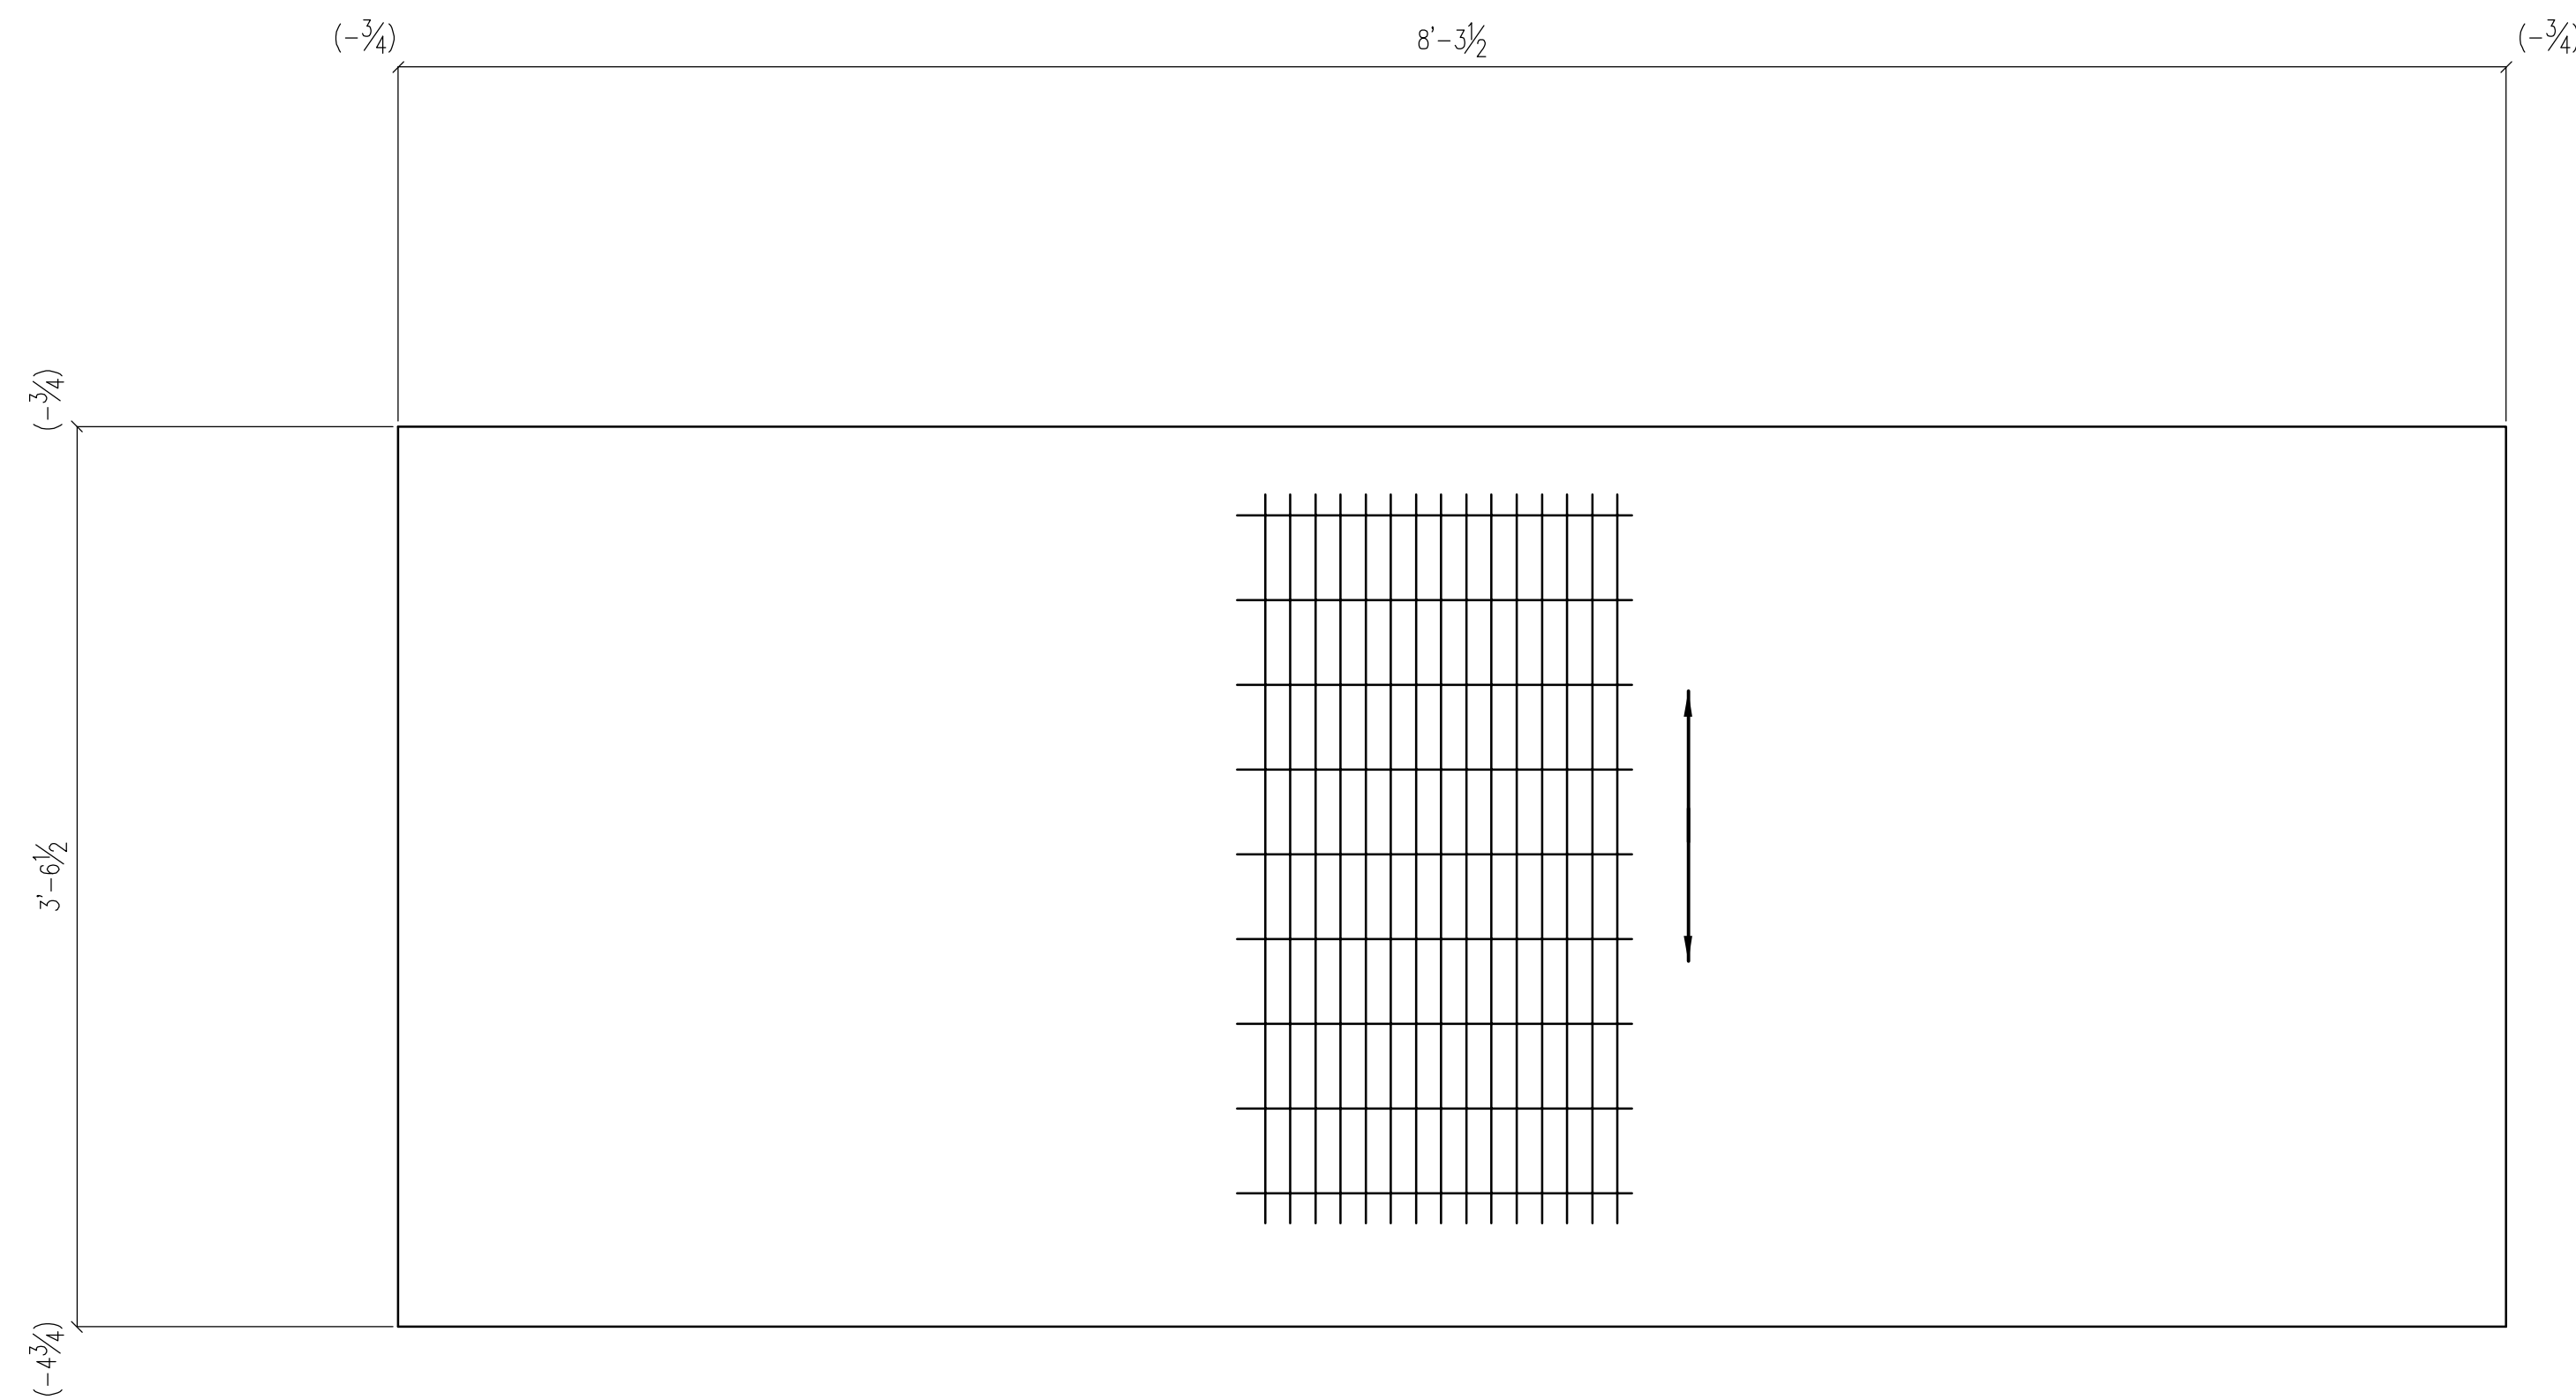

**GRATING NOTES:**  
 GRATING TO BE WELDED BAR GRATING WITH 1/4 x 3/16 BEARING BARS AT 1 3/16 O.C.  
 AND CROSS BARS @ 4" O.C.

**2 GRATING AREAS S164M2**

Line	Mark	No.	Tot	Description	Length		Piece Mark	Remarks	Weight	Order Item
					Ft	In				
1	S164M1	2		PLATES						
2		1	2	PL 12 GA. x 45 1/4	8	4				
3										
4										
5	S164M2	2		GRATING AREAS						
6		1	2	GRATING AREA						
7				WELDED BAR GRATING WITH 1/4 x 3/16 BEARING BARS AT 1 3/16" O.C.						
8				AND CROSS BARS AT 4" O.C.						
9				8'-3 1/2 x	3	6 1/2				
10										
11										
SHOP NOTES  
 1. ALL STEEL A36 U.N.  
 HOLES: 13/16" U.N.O.  
 PAINT: 1 SHOP COAT

STAIR NO. C02 - CITY HALL DATE A

Rev.	Date	Description	By

**IRWIN STEEL**  
 15740 Highway 114 ~ Justin, Texas 76247  
 Phone (817) 636-2508 ~ Fax (817) 636-2506

ERECTION DWG. REF: SE110-SE117

PRINT RECORD					
Date	Quan.	For	Date	Quan.	For
DATE		APPROVAL			
DATE		SHOP			

Job Name: CUSTOM PAN STAIR IN STEEL FRAME  
 Location: CITY, TEXAS  
 Customer: CONTRACTOR  
 Architect: ARCHITECT

DRAWN: THX JOB NO: 1138 SHEET NO: S164  
 CHECKED: HAL CAD NO: